


Plan  
Scale 1:10,000 @ A1

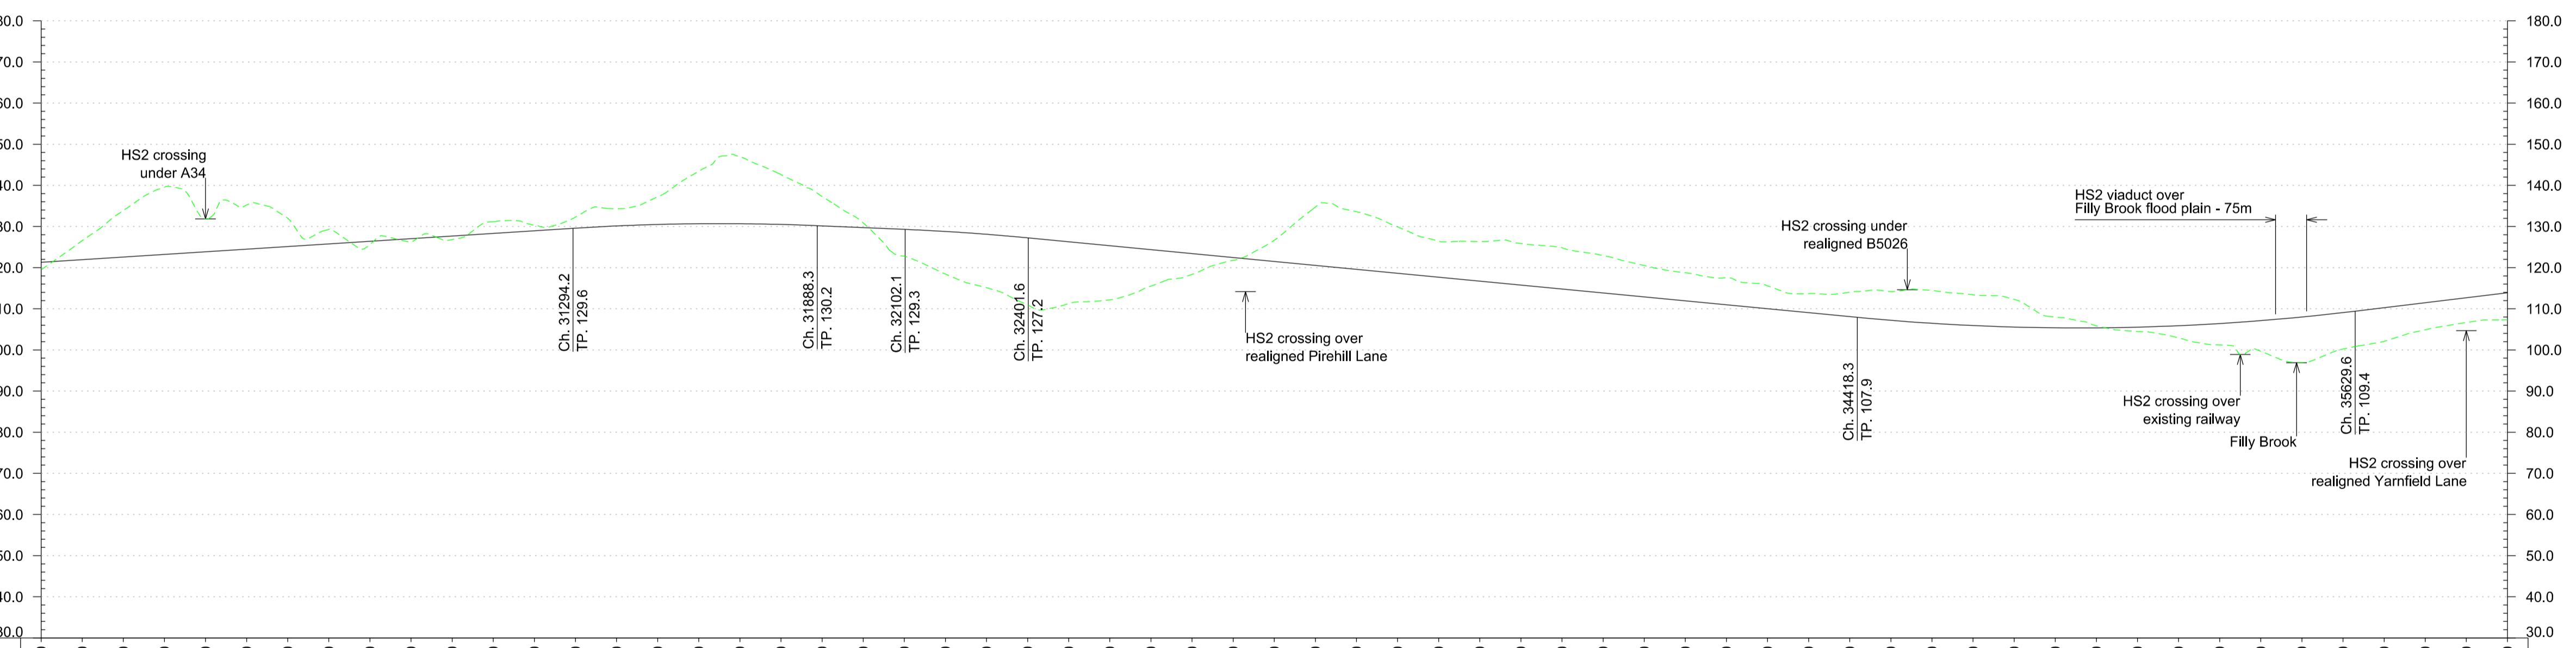

Chainage	30+000	31+000	32+000	33+000	34+000	35+000	36+000
Horizontal Alignment	R=16000.0m L=2106.9m	TL=200.0m	TL=200.0m	L=2016.7m	L=1211.3m R=56000m	L=1265.1m G=1.21%	TL=260.0m
Vertical Alignment	I=2494.7m G=0.64%	L=594.1m R=56000m	L=299.5m G=0.73%	L=2016.7m G=0.96%			
Existing Level	+4.8 -121.3 119.5	-4.7 -121.9 126.6	-11.3 -122.6 133.9	-16.4 -123.2 139.6	-6.9 -125.1 132.0	-7.9 -124.5 135.2	-0.8 -126.4 125.6
Proposed Track Level	30+000	30+100	30+200	30+300	30+400	30+500	30+600
Cut and Fill	30+700	31+000	31+100	31+200	31+300	31+400	31+500
Maximum Speed	400 km/h	400 km/h	400 km/h	400 km/h	400 km/h	400 km/h	400 km/h

© Crown copyright and database rights 2012 Ordnance Survey 100049190.

#### Key Environmental Features Legend

- World Heritage Site
- Scheduled Monuments
- Ramsar
- Special Areas of Conservation
- Registered Parks and Gardens
- Historical Battlefields
- SSSI
- Active and/or Authorised Landfill
- National Nature Reserves
- Area of Outstanding Natural Beauty
- National Park

#### Legend

- Alignment Centreline
- Viaduct / Tunnel / Fully Retained Cutting
- Railway
- Railway Embankment
- Major Contour
- Minor Contour
- Node
- Retained structures will be used at depths of 15m or greater

1:10000 200m 0 200m 400m 600m 800m 1000m

1:1000 20m 0 20m 40m 60m 80m 100m

P4	23.11.12	JA	RC	TW
P3	16.11.12	VS	RC	TW
P2	30.10.12	AS	RC	TW
P1	18.10.12	AS	RC	TW

Issue Date By Chkd Appd



Job Title  
HS2 West Midlands to Manchester  
Initial Preferred Route  
December 2012

Scale at A1 1:10000

Discipline Rail

MSG  
MOTT MACDONALD SCOTT WILSON GRIMSHAW

Drawing Title  
Route HSM03  
Plan and Profile  
Sheet 6 of 7

Drawing Status  
- Job No 277592  
Drawing No HS2-MSG-MR0-ZZ-DR-RT-60306 Issue P4