

These are the notes referred to on the following official copy

The electronic official copy of the title plan follows this message.

Please note that this is the only official copy we will issue. We will not issue a paper official copy.

This official copy was delivered electronically and when printed will not be to scale. You can obtain a paper official copy by ordering one from Land Registry.


Additional references, which are not referred to in the register of title, may appear on the title plan in respect of any pending applications.

This official copy is issued on 24 July 2012 shows the state of this title plan on 24 July 2012 at 15:06:03. It is admissible in evidence to the same extent as the original (s.67 Land Registration Act 2002). This title plan shows the general position, not the exact line, of the boundaries. It may be subject to distortions in scale. Measurements scaled from this plan may not match measurements between the same points on the ground. See Land Registry Public Guide 7 - *Title Plans*.

This title is dealt with by the Land Registry, Birkenhead Office .

© Crown copyright. Produced by Land Registry. Reproduction in whole or in part is prohibited without the prior written permission of Ordnance Survey. Licence Number 100026316.

H.M. LAND REGISTRY		TITLE NUMBER	
		SF 265288	
ORDNANCE SURVEY PLAN REFERENCE	SJ 9021 SJ 9121	SECTION	Scale 1/1250
COUNTY	STAFFORDSHIRE	DISTRICT	STAFFORD
			© Crown copyright

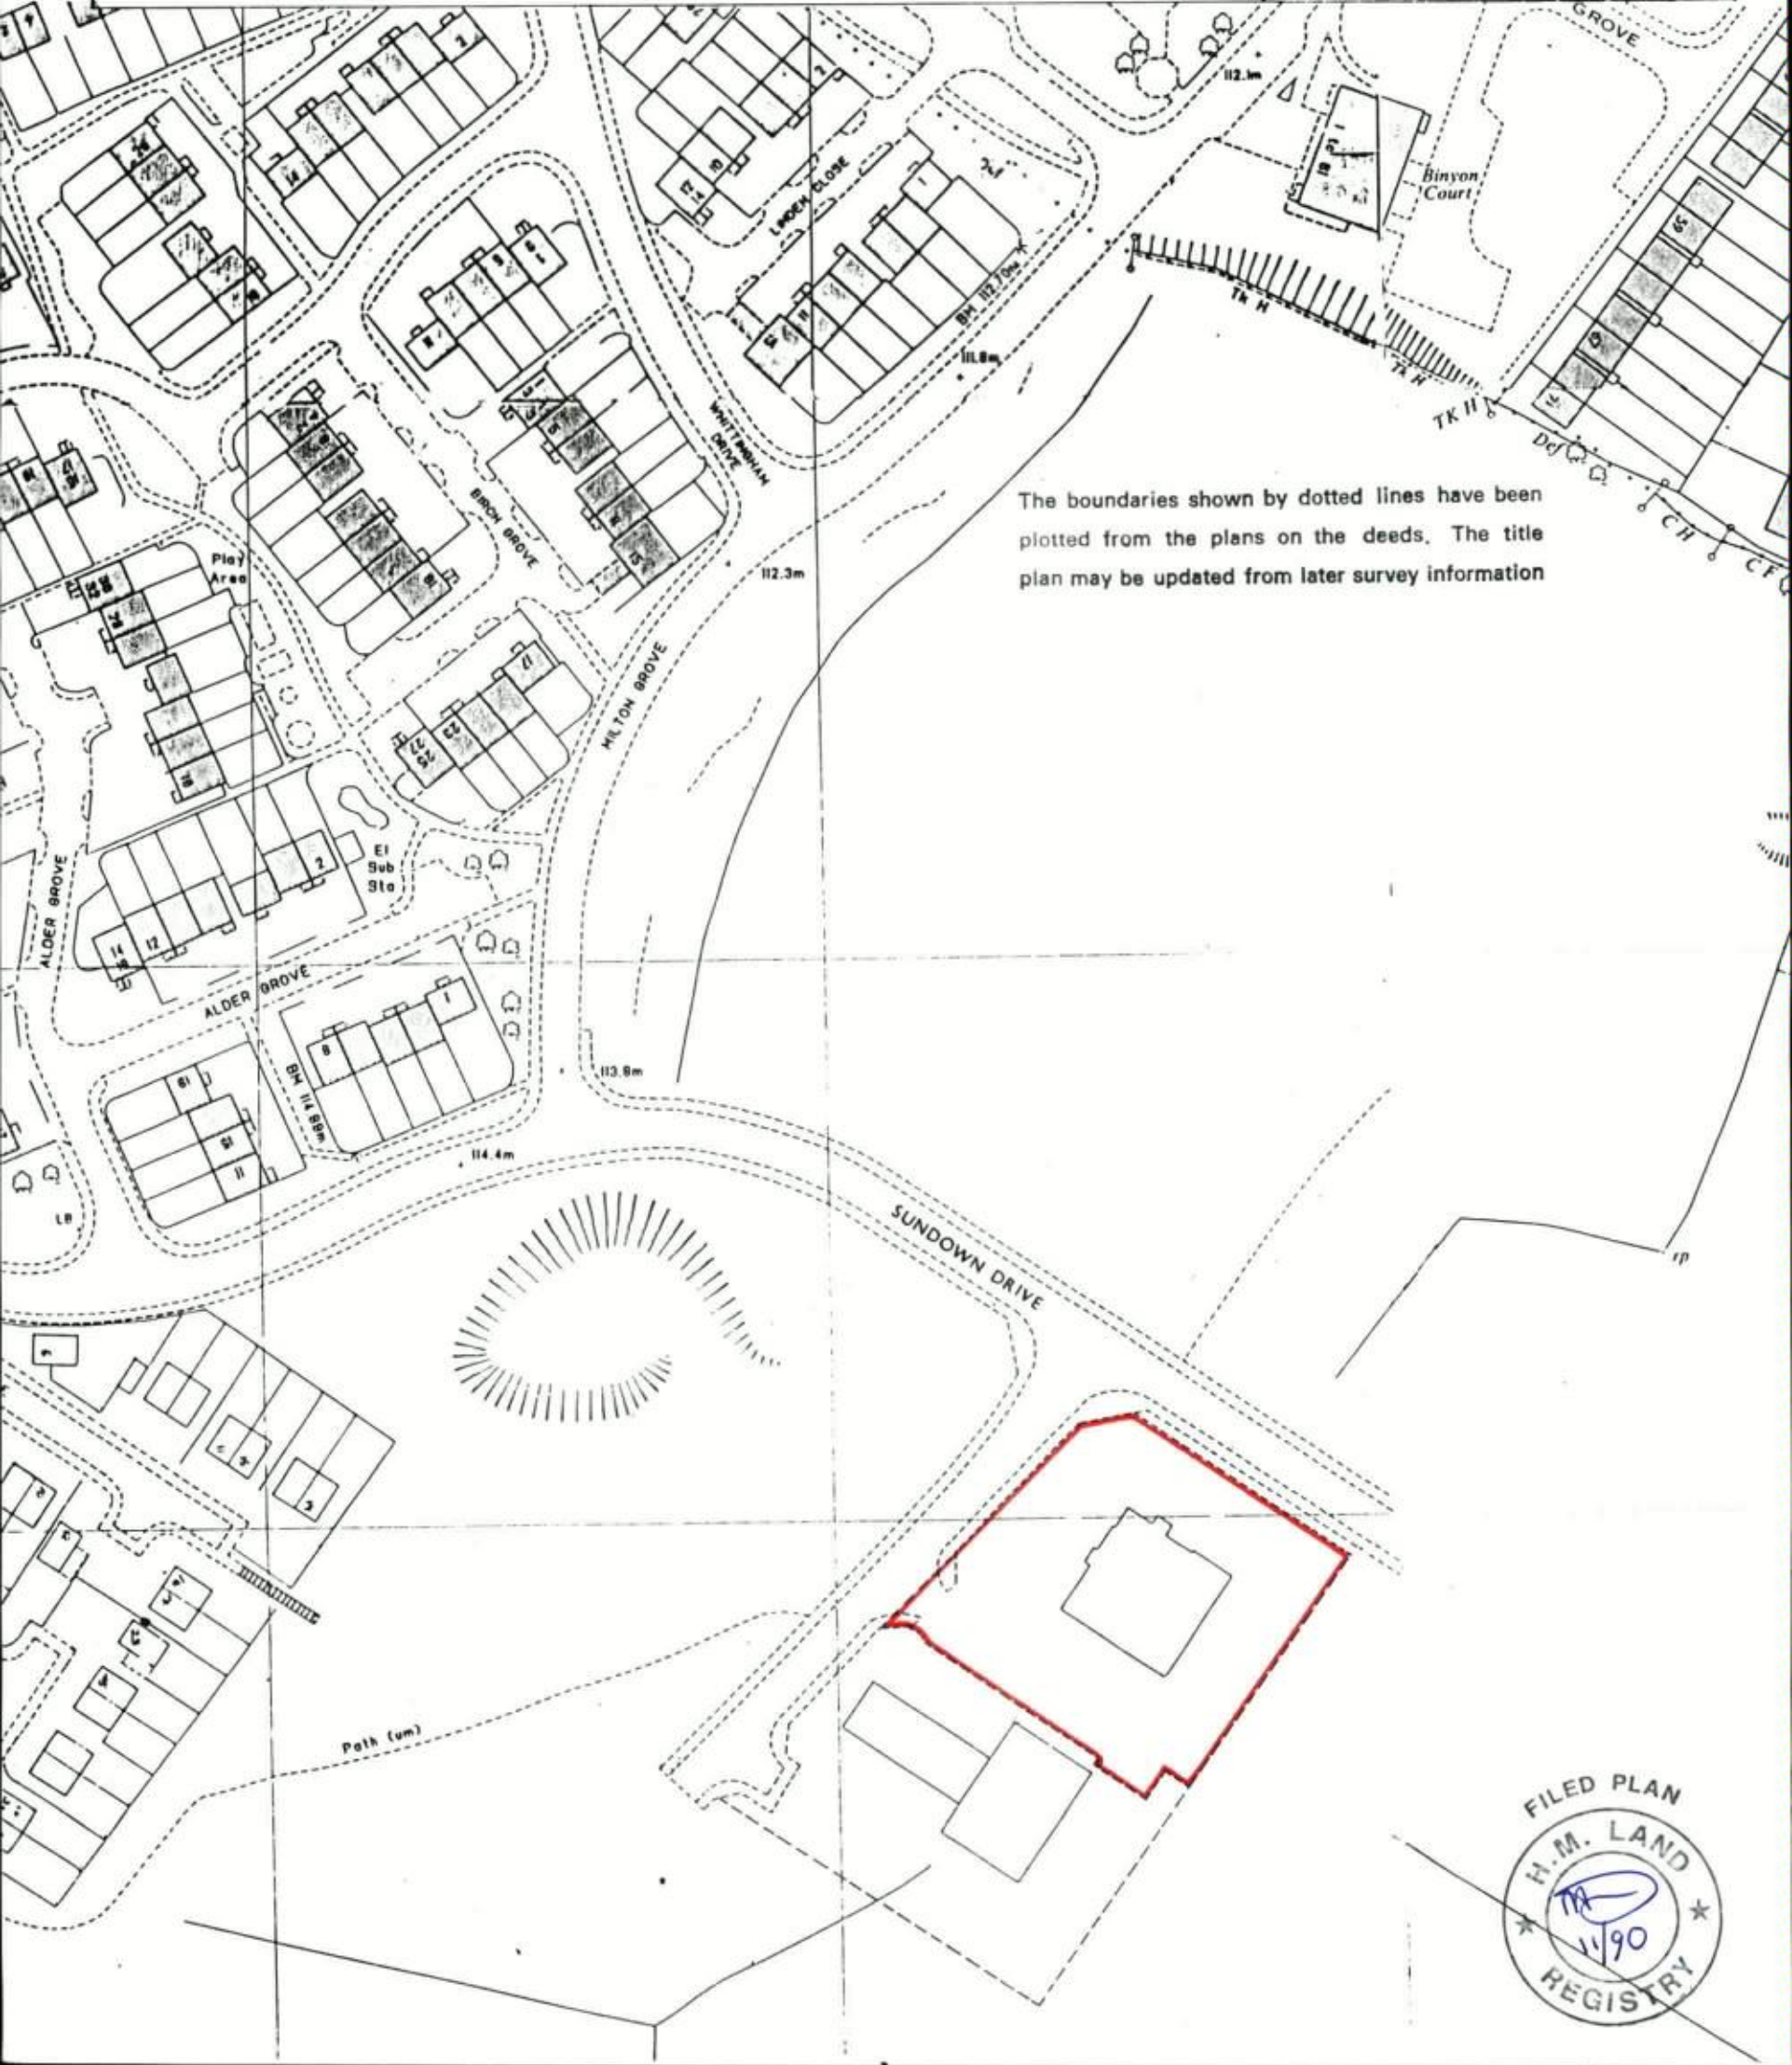

The boundaries shown by dotted lines have been plotted from the plans on the deeds. The title plan may be updated from later survey information

